


Seminarstraße - Variante 4 -

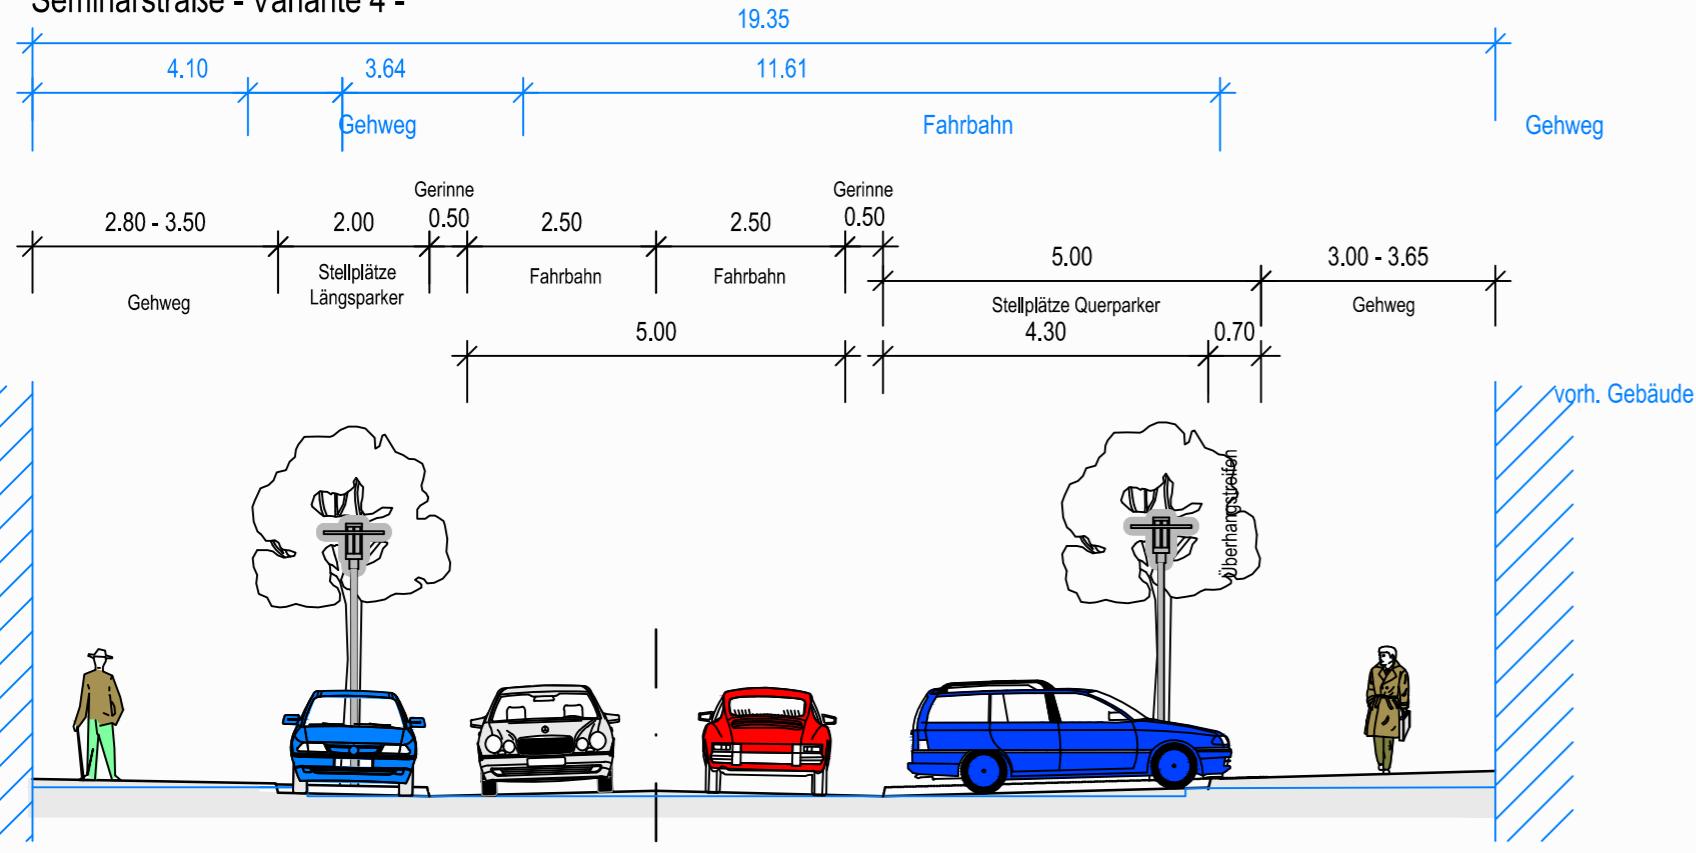

## Zeichenerklärung

The legend consists of two columns. The left column lists symbols with their corresponding German labels: 'Fahrbahn' (white rectangle), 'Stellplatz' (dark grey rectangle), 'Gehweg' (light orange rectangle), 'Zufahrt' (yellow rectangle), 'Absenkungsbereiche' (orange rectangle), 'Baumscheibe' (green rectangle), and 'Überhangstreifen/Steifen für Bäume und Leuchten' (brown rectangle). The right column lists symbols with their corresponding German labels: 'Gehweg ungebunden im Wurzelbereich vorh. Bäume in angrenzenden Grundstücken' (dark red rectangle), 'Gerinne' (dashed line), 'geplante Straßenleuchte' (X-shaped symbol), 'vorhandener Baum' (tree icon in a dotted circle), and 'geplanter Baum' (tree icon in a solid circle).

# Lageplan Seminarstraße - Variante 3.2

